


SIMBOLOGIA	
[Icono]	TUBERIA VISTA
[Icono]	TUBERIA ENTERRADA
[Icono]	TUBERIA EN CAJIL
[Icono]	TOMA DE 2 1/2"
[Icono]	SIEMERA
[Icono]	CAJINETES
[Icono]	CAJINETES DE MAQUINARIA
[Icono]	CAJINETES DE MAQUINARIA EN CAJIL
[Icono]	VALVULA RECONOMIDORA
[Icono]	REDES DE ACIDAL
[Icono]	VALVULA DE CONTROL DE AUTOMOTORES
[Icono]	VALVULA DE CONTROL DE AUTOMOTORES

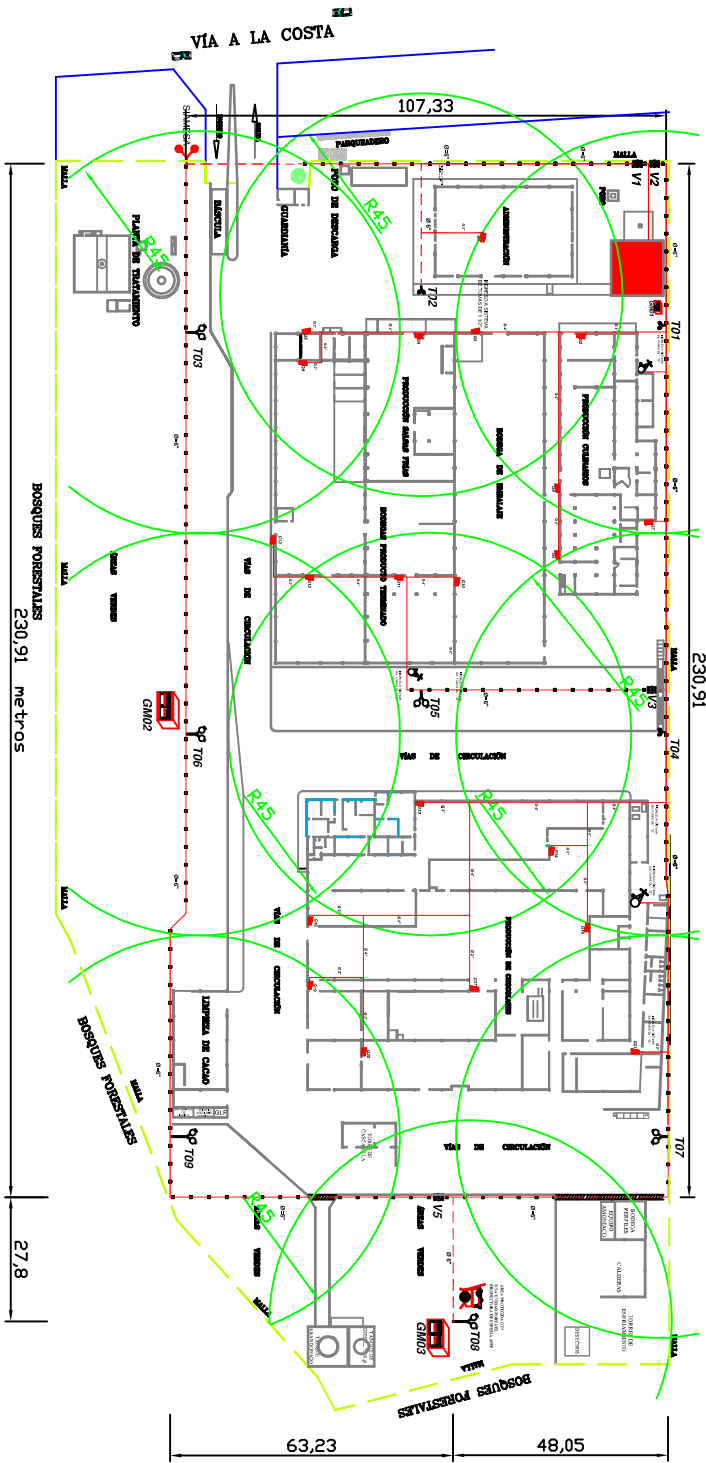

EMPRESA ALIMENTICIA		FECHA	NOMBRE
CONTIENE: REDISEÑO DEL SISTEMA HIDRÁULICO CONTRA INCENDIOS		2011	Empresa Alimenticia
PLANO #: 4			
ESCALA: 1 : 1			